

Project Name:
**Corps of Engineers
Regional Visitor
Center**

Project Location:
**Fort DeRussey,
Waikiki**

Sheet Title:
Floor Plan

Project No:

Designed By:

R. Vierra

Drawn By:

R. Vierra

Scale:


1/8" = 1'-0"

Date:

November 15, 2001


Revisions:

Drawing No:

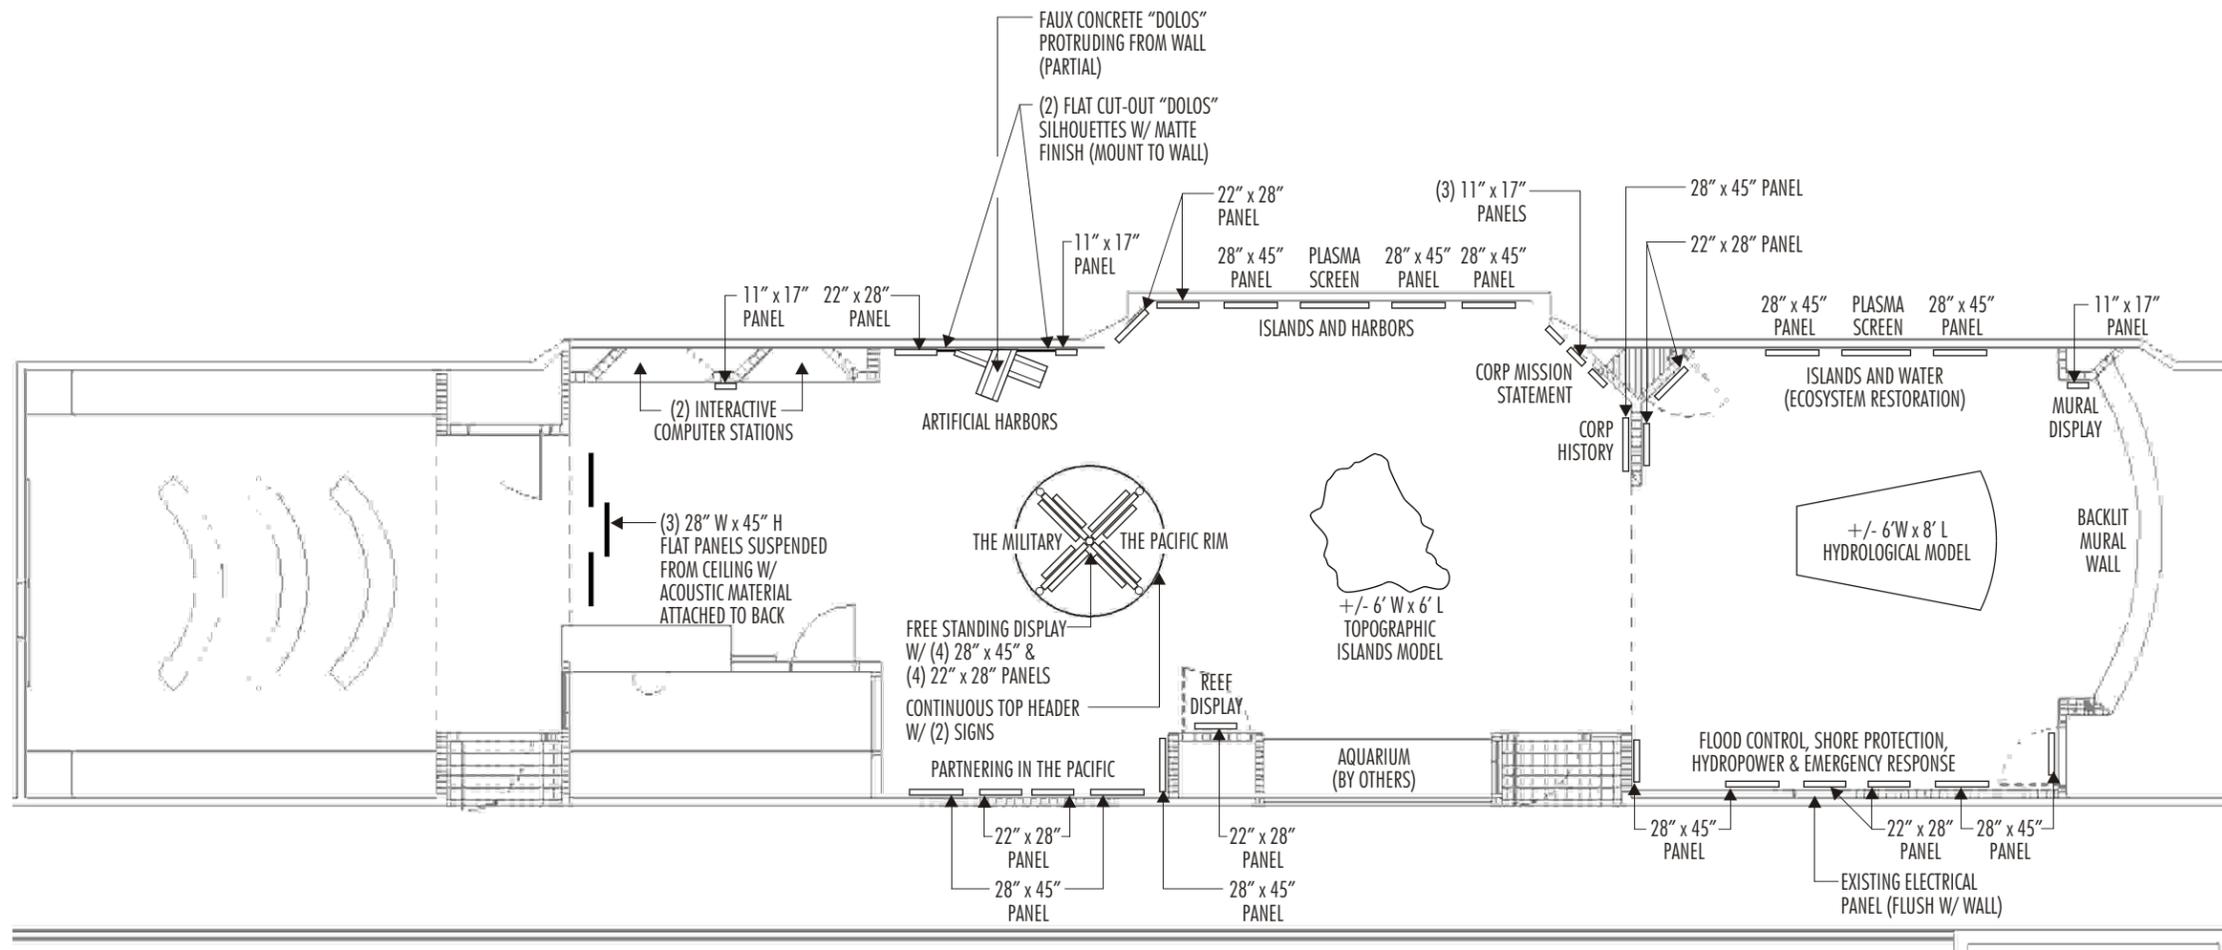

PLAN: EXHIBIT LAYOUT

SCALE: 1/8" = 1'-0"

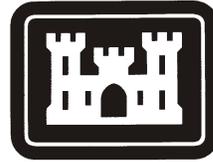

US Army Corps of Engineers

The U. S. Army Corps of Engineers
In the Pacific


The Visitor Experience
of the revised
Regional Visitor Center
Fort DeRussy, Hawai'i

Prepared for
U. S. Army Corps of Engineers
Honolulu Engineer District
Fort Shafter, Hawai'i

Prepared by
Tom Coffman, Writer/Producer
Tom Coffman Multimedia Inc.
Kane'ohe, Hawai'i
in collaboration with
Richard Vierra, Designer
RTV Designs

On contract from
Mitsunaga & Associates, Inc.
Honolulu, Hawai'i

November 15, 2001

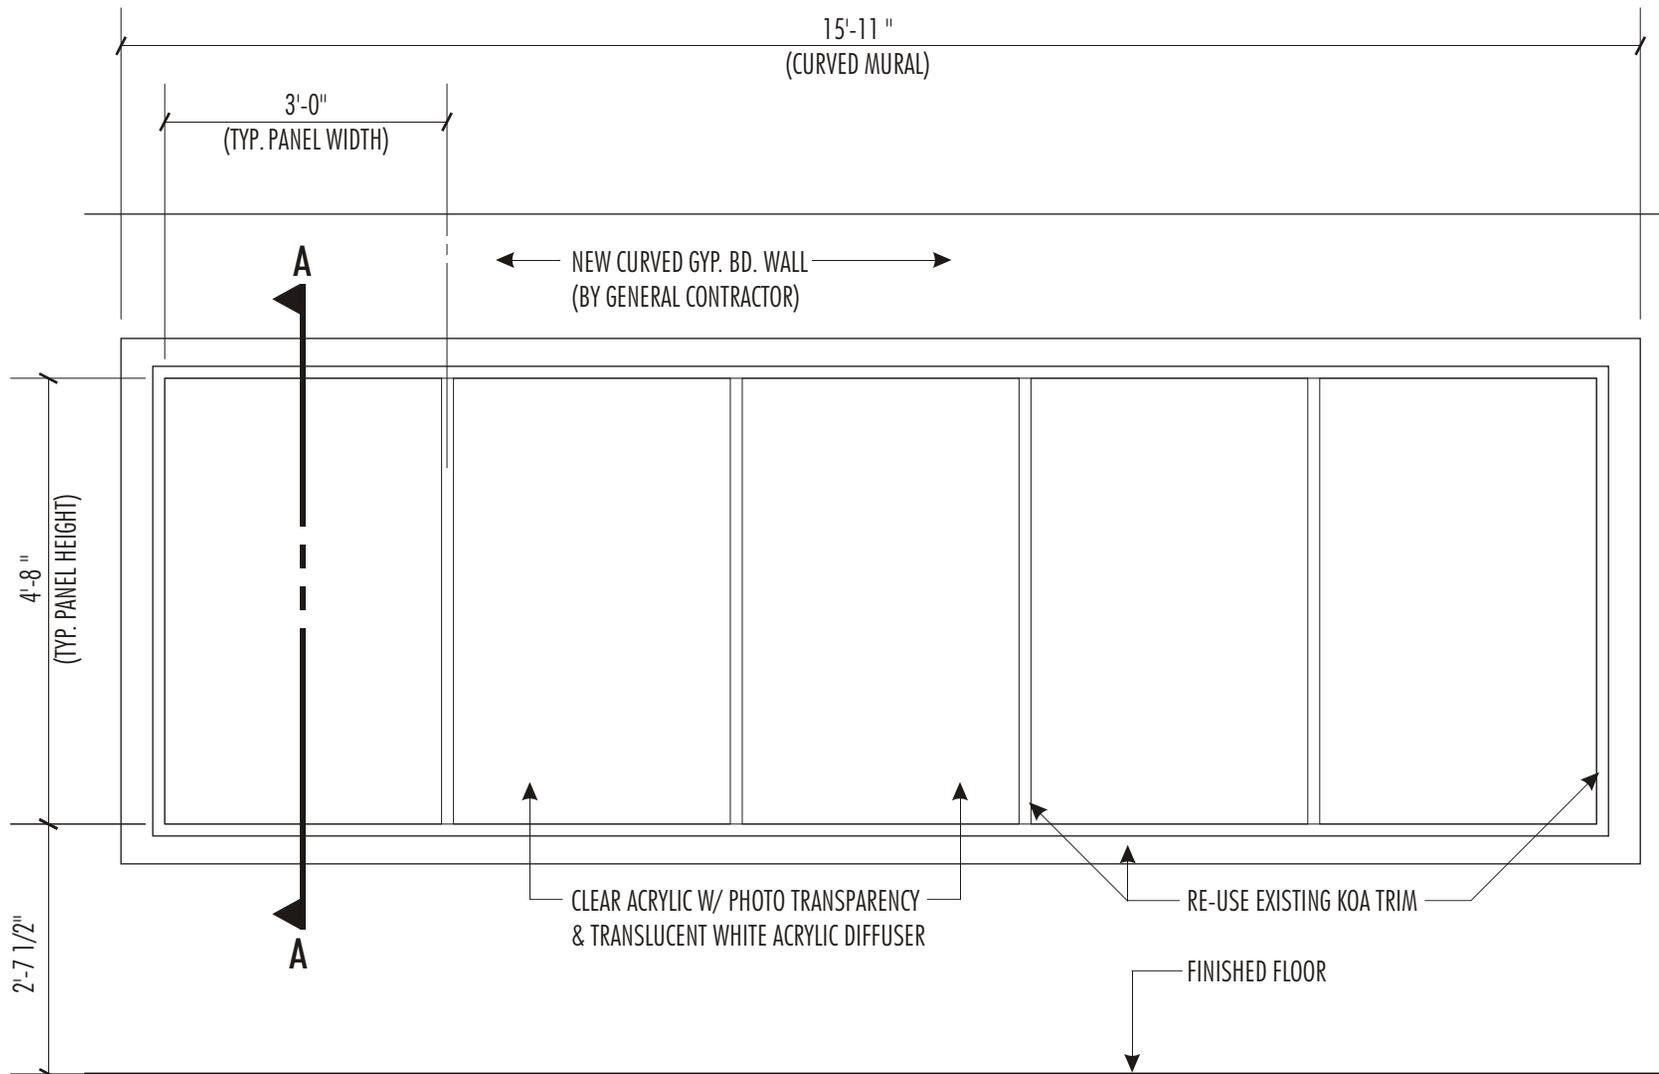

ELEVATION: BACKLIT MURAL WALL
 SCALE: 1/2" = 1'-0"

**Tom Coffman
 Multimedia**

44-114 Bayview Haven Pl.
 Kaneohe, Hawaii 96744

Project Name:
**Corps of Engineers
 Regional Visitor
 Center**

Project Location:
**Fort DeRussey,
 Waikiki**

Sheet Title:
**Backlit Mural Wall
 Elevation**

Project No:

Designed By:
R. Vierra


Drawn By:
R. Vierra

Scale:
 1/2" = 1'-0"

Date:
November 15, 2001

Revisions:

Drawing No:

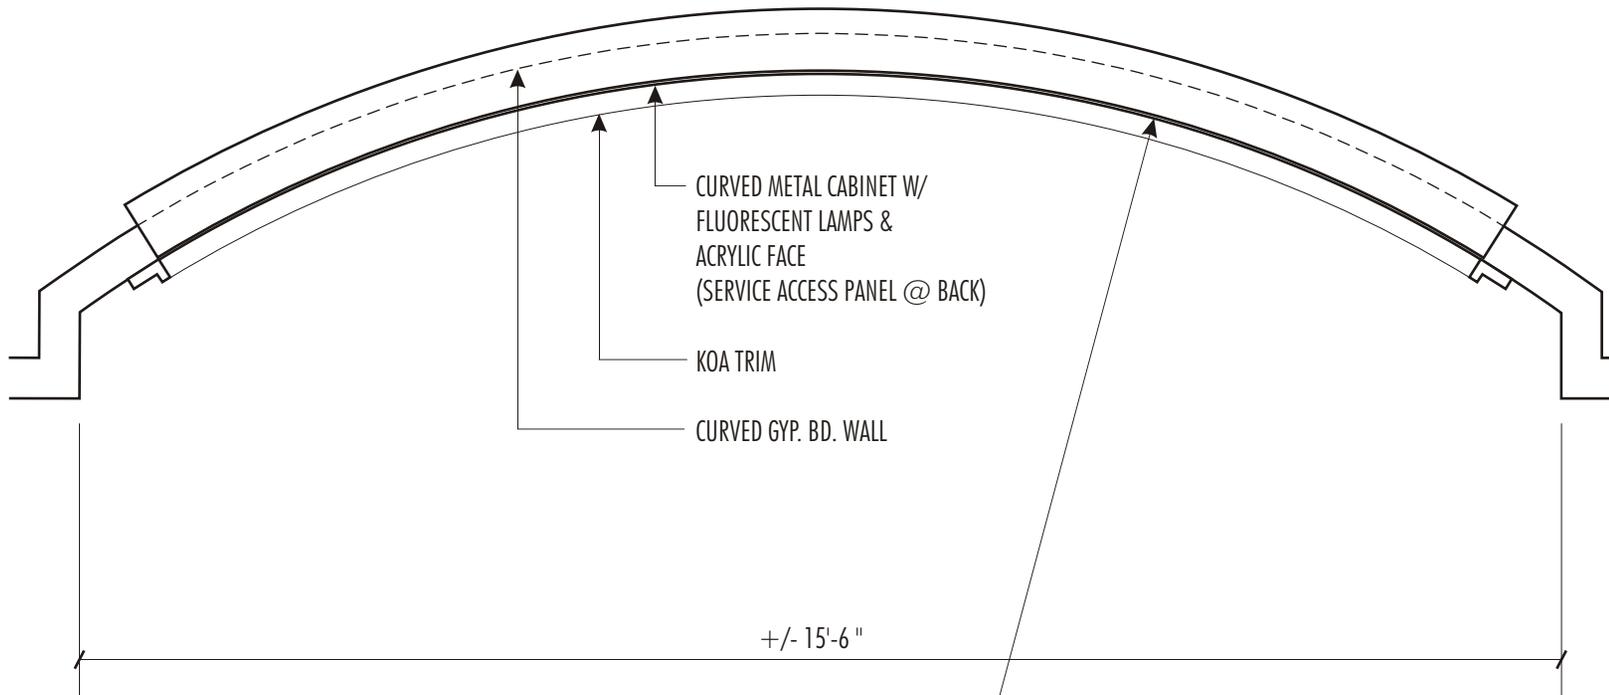

CURVED METAL CABINET W/
 FLUORESCENT LAMPS &
 ACRYLIC FACE
 (SERVICE ACCESS PANEL @ BACK)

KOA TRIM

CURVED GYP. BD. WALL

+/- 15'-6"

13'-9" RADIUS

PLAN: BACKLIT MURAL WALL
 SCALE: 1/2" = 1'-0"

**Tom Coffman
 Multimedia**

44-114 Bayview Haven Pl.
 Kaneohe, Hawaii 96744

Project Name:
**Corps of Engineers
 Regional Visitor
 Center**

Project Location:
**Fort DeRussey,
 Waikiki**

Sheet Title:
**Backlit Mural Wall
 Plan**

Project No:

Designed By:
R. Vierra

Drawn By:
R. Vierra

Scale:
 1/2" = 1'-0"

Date:
November 15, 2001

Revisions:

Drawing No:

Project Name:
**Corps of Engineers
Regional Visitor
Center**

Project Location:
**Fort DeRussey,
Waikiki**

Sheet Title:
**Backlit Mural Wall
Typical Section "A-A"**

Project No:

Designed By:
R. Vierra


Drawn By:
R. Vierra

Scale:
3" = 1'-0"

Date:
November 15, 2001

Revisions:

Drawing No:

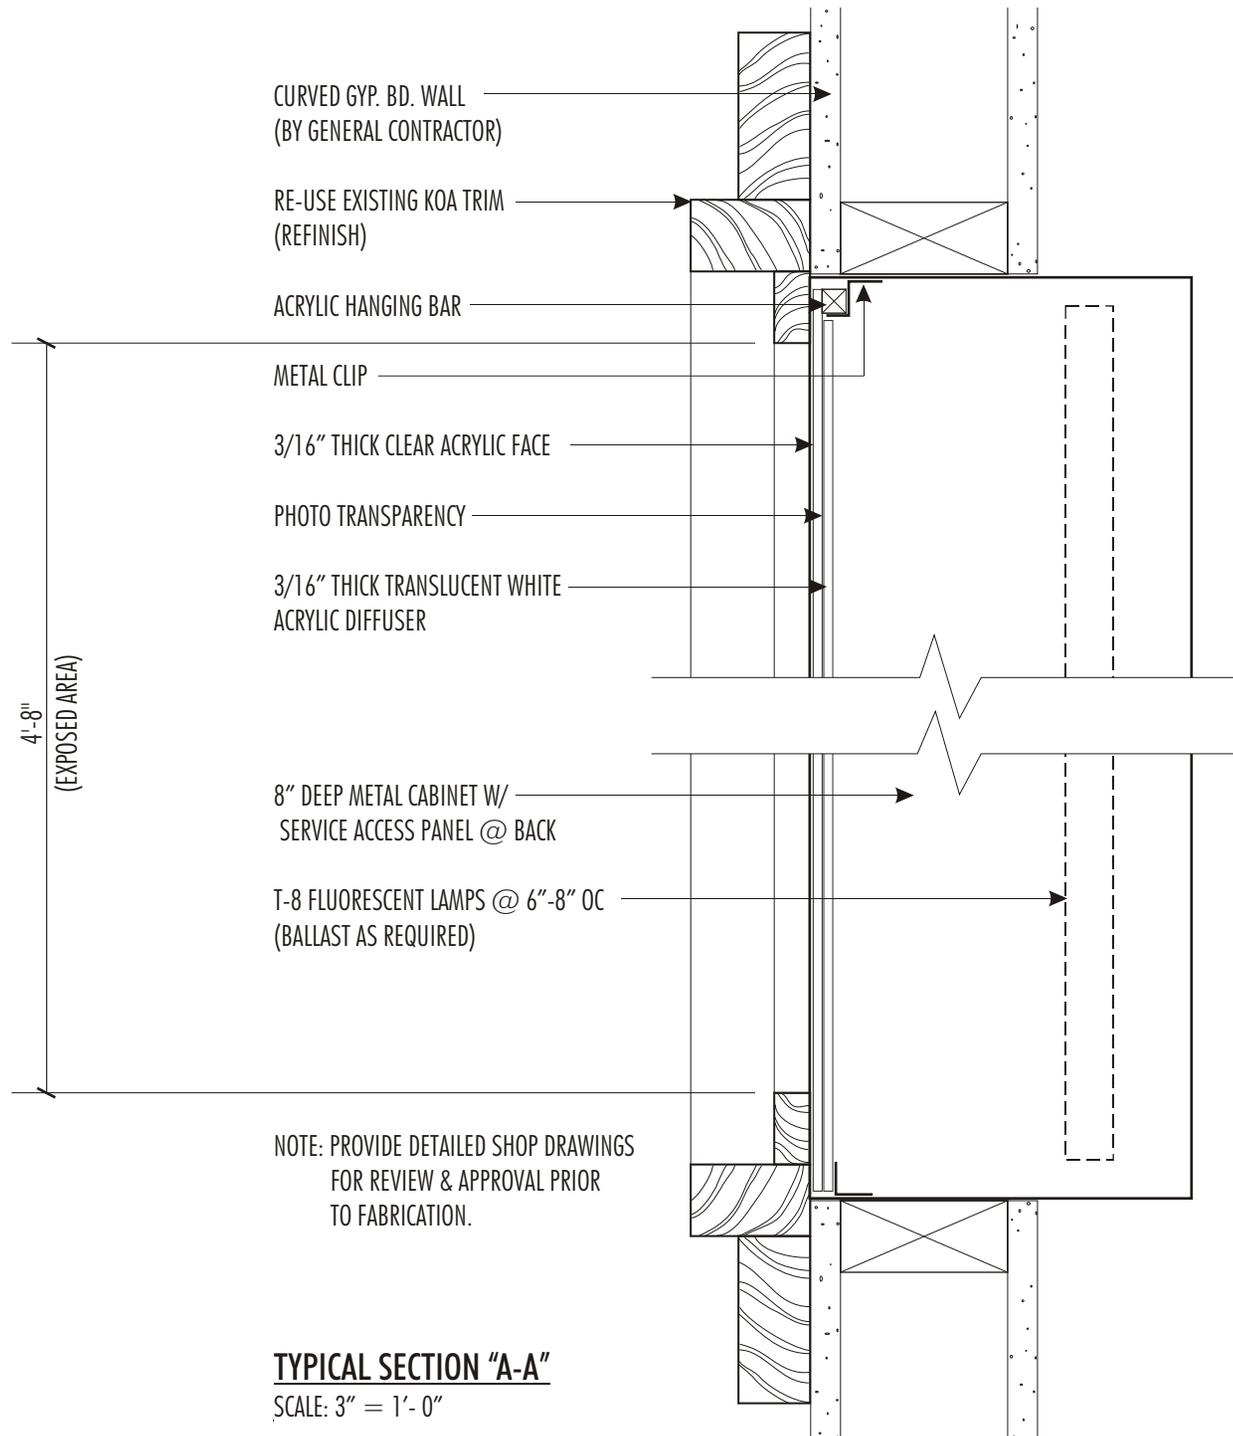

**Tom Coffman
Multimedia**

44-114 Bayview Haven Pl.
Kaneohe, Hawaii 96744

Project Name:
**Corps of Engineers
Regional Visitor
Center**

Project Location:
**Fort DeRussey,
Waikiki**

Sheet Title:
**Islands & Water Room
Makai Wall Elevation**

Project No:

Designed By:
R. Vierra


Drawn By:
R. Vierra

Scale:
3/8" = 1'-0"

Date:
November 15, 2001

Revisions:

Drawing No:

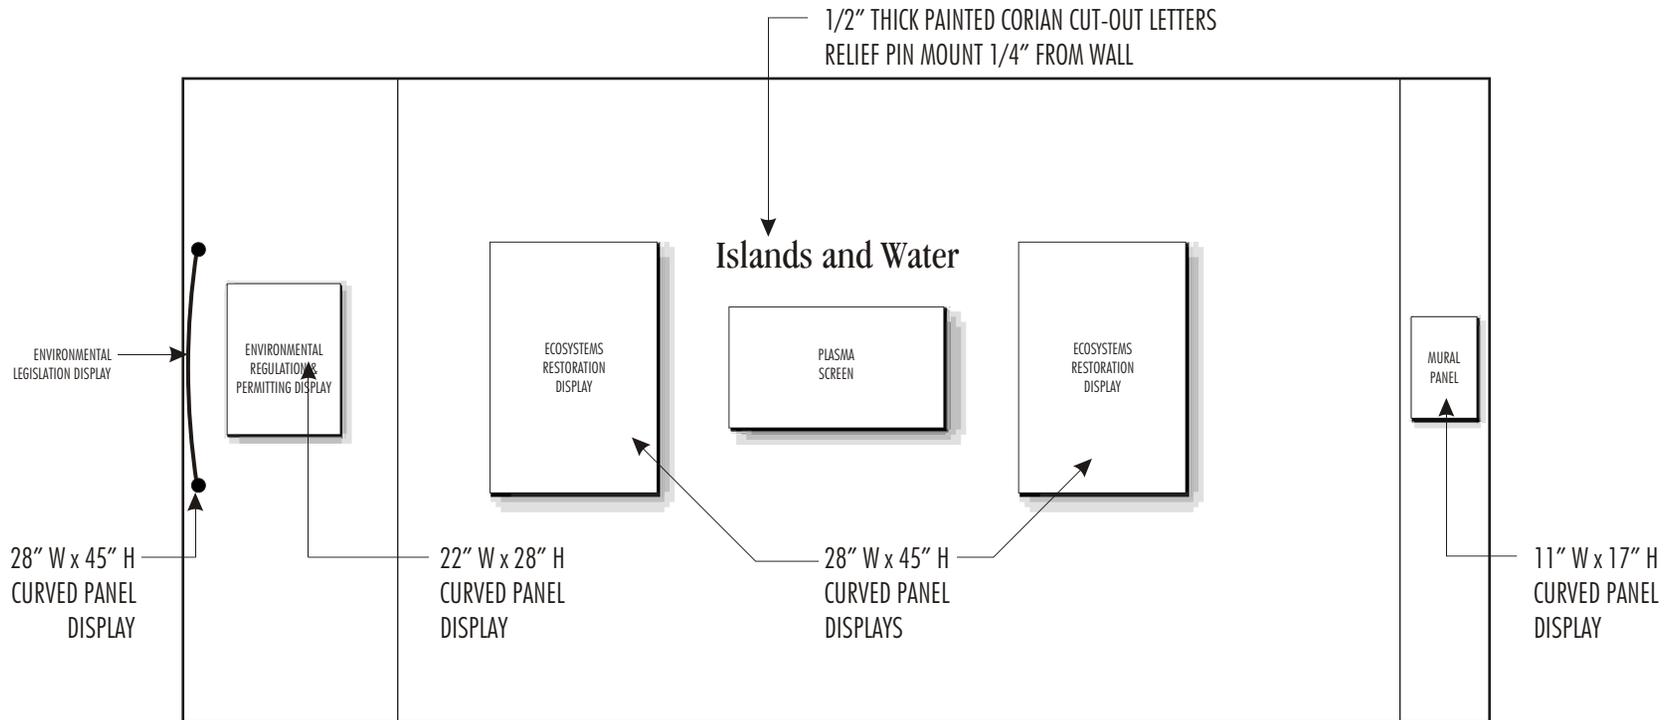

ISLANDS & WATER ROOM: MAKAI WALL ELEV.

SCALE: 3/8" = 1'-0"

Project Name:
**Corps of Engineers
Regional Visitor
Center**

Project Location:
**Fort DeRussey,
Waikiki**

Sheet Title:
**Islands & Water Room
Mauka Wall Elevation**

Project No:

Designed By:
R. Vierra


Drawn By:
R. Vierra

Scale:
3/8" = 1'-0"

Date:
November 15, 2001


Revisions:

Drawing No:

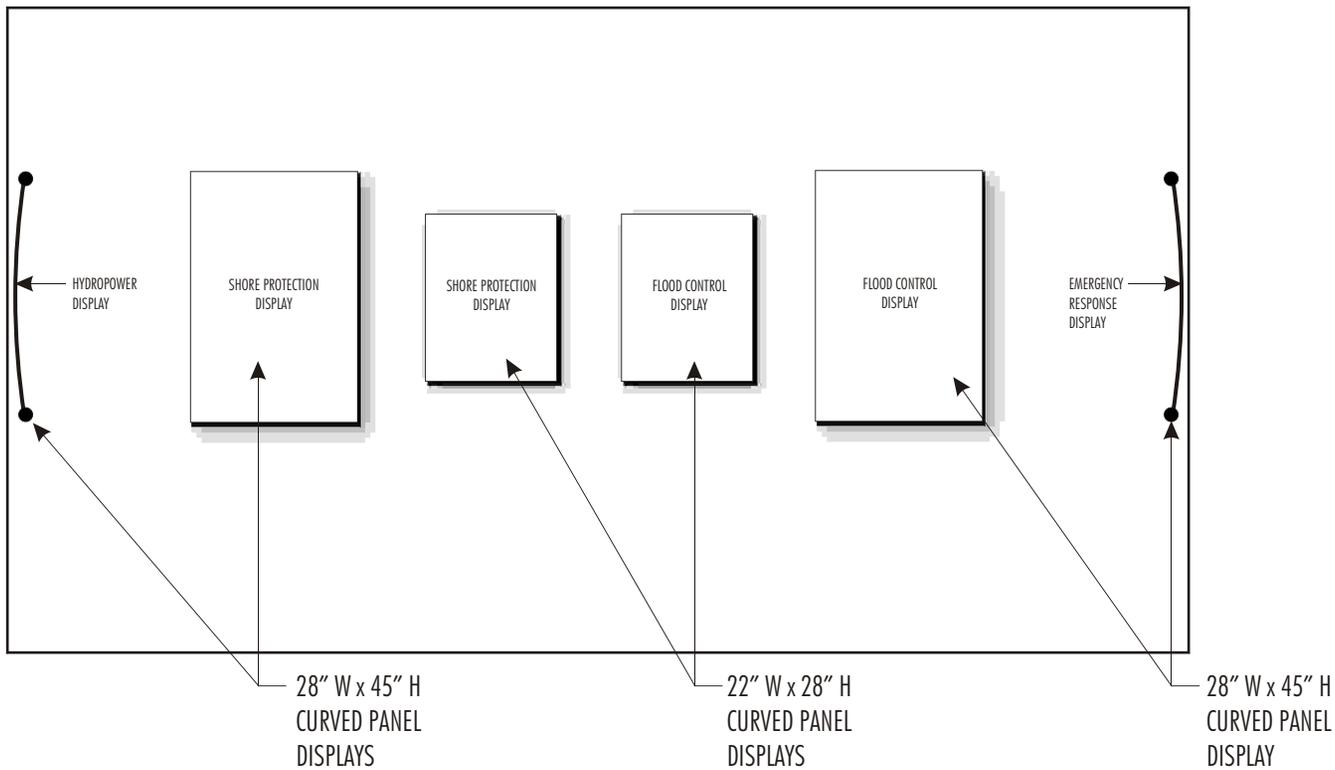

ISLANDS & WATER ROOM: MAUKA WALL ELEV.

SCALE: 3/8" = 1'-0"

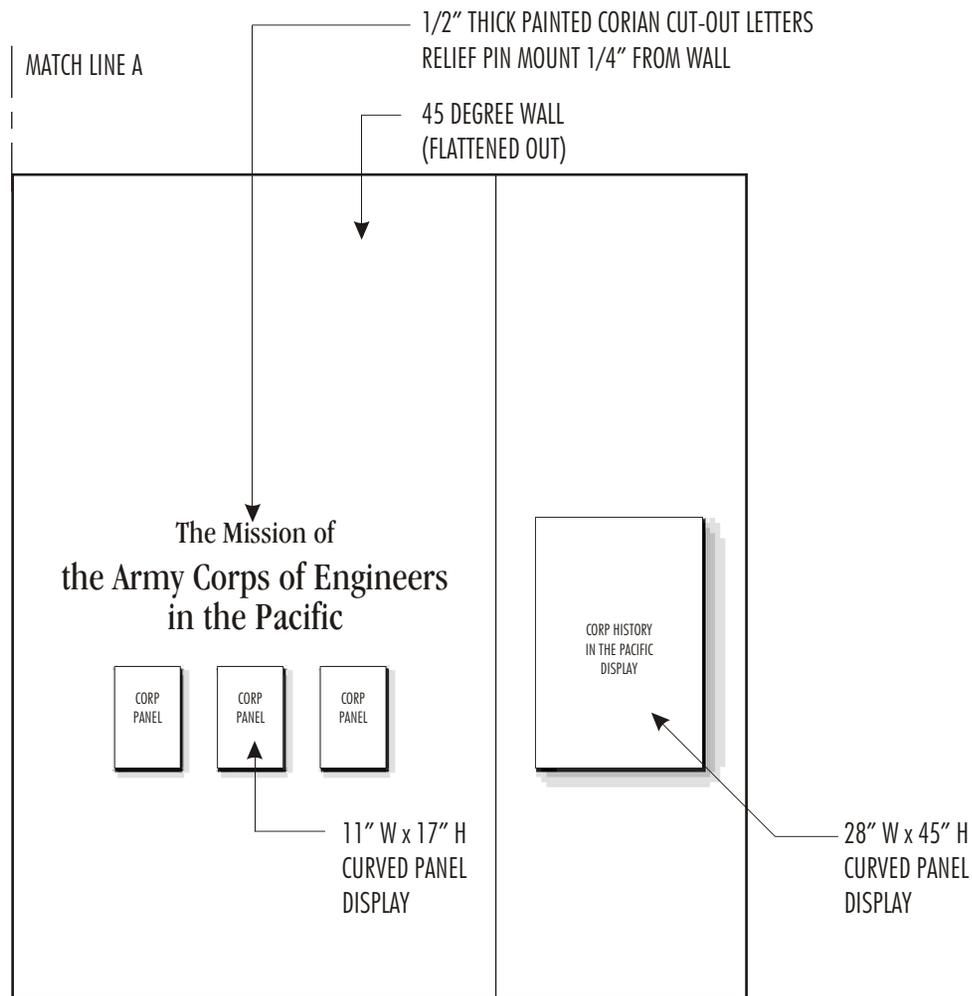

ISLANDS & HARBORS ROOM: MAKAI WALL PARTIAL ELEV.

SCALE: 3/8" = 1'-0"

**Tom Coffman
Multimedia**

44-114 Bayview Haven Pl.
Kaneohe, Hawaii 96744

Project Name:
**Corps of Engineers
Regional Visitor
Center**

Project Location:
**Fort DeRussey,
Waikiki**

Sheet Title:
**Islands & Harbors
Room
Makai Wall
Partial Elevation**

Project No:

Designed By:
R. Vierra

Drawn By:
R. Vierra

Scale:
3/8" = 1'-0"

Date:
November 15, 2001

Revisions:

Drawing No:

Project Name:
**Corps of Engineers
Regional Visitor
Center**

Project Location:
**Fort DeRussey,
Waikiki**

Sheet Title:
**Islands & Harbors
Room
Makai Wall Elevation**

Project No:

Designed By:
R. Vierra


Drawn By:
R. Vierra

Scale:
3/8" = 1'-0"

Date:
November 15, 2001

Revisions:


Drawing No:

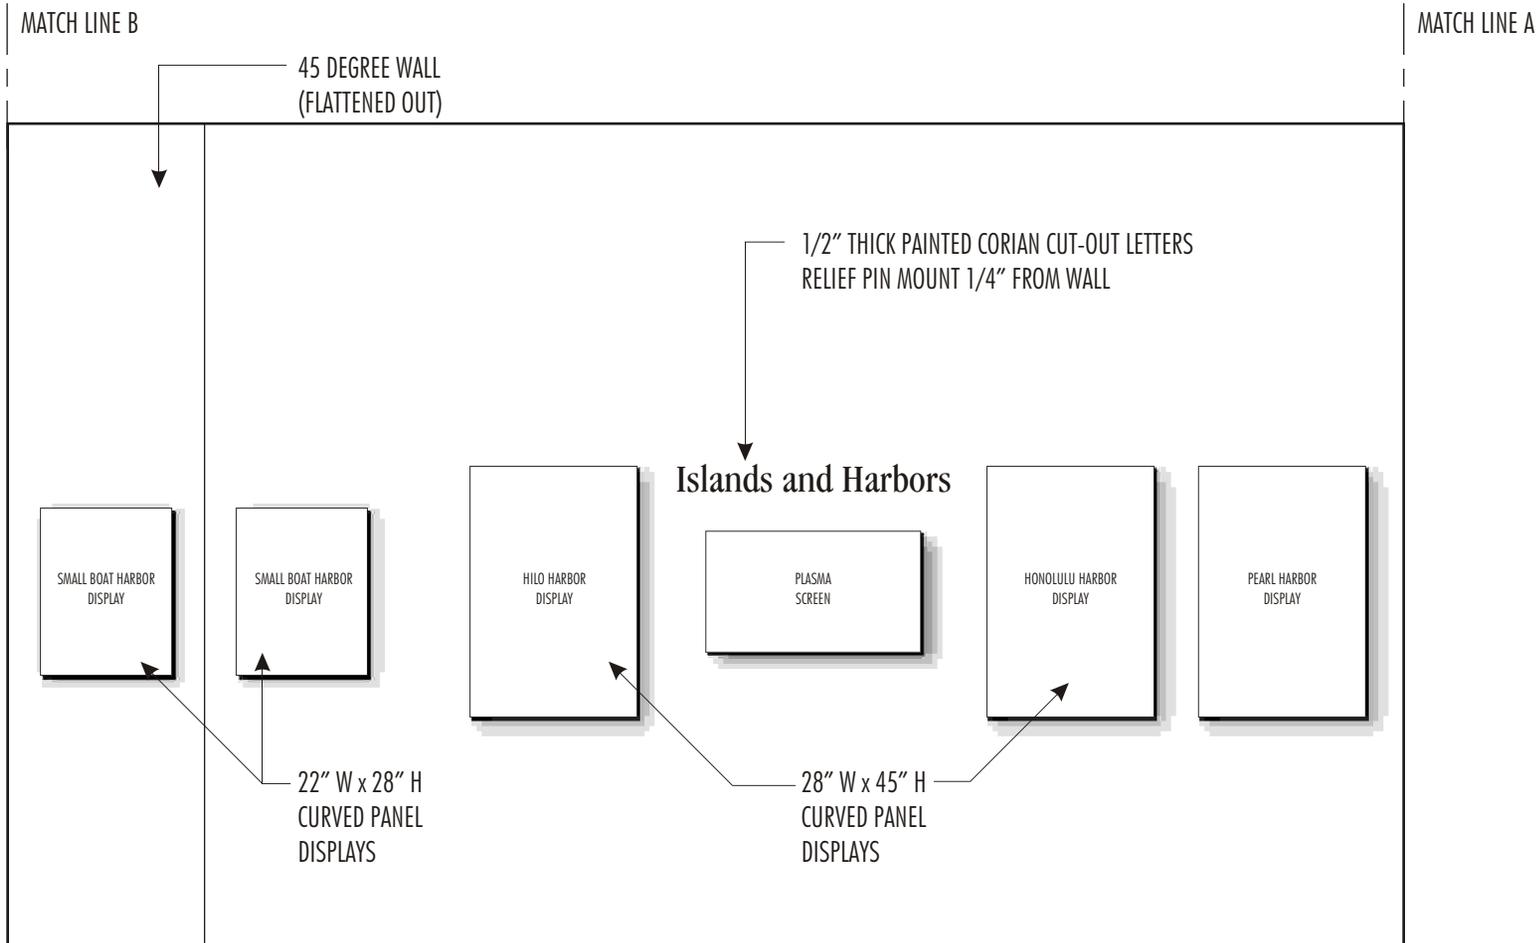

ISLANDS & HARBORS ROOM: MAKAI WALL ELEV.

SCALE: 3/8" = 1'-0"

MATCH LINE B

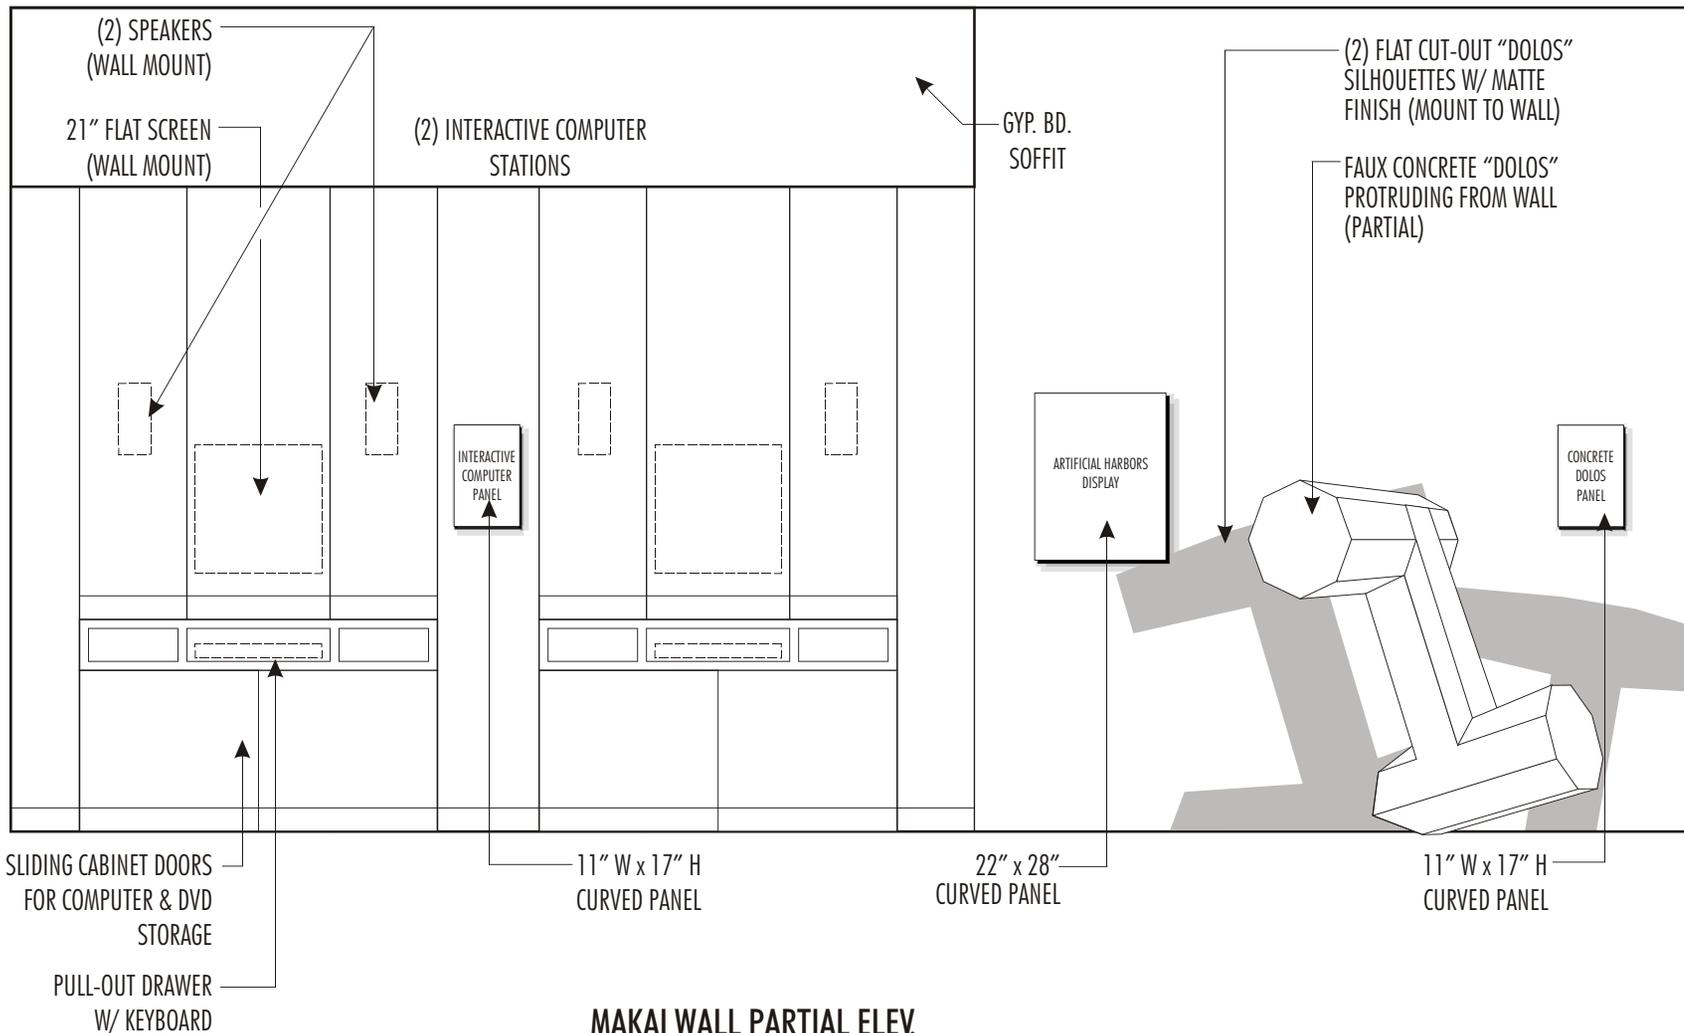

MAKAI WALL PARTIAL ELEV.
SCALE: 3/8" = 1'-0"

Project Name:
**Corps of Engineers
Regional Visitor
Center**

Project Location:
**Fort DeRussey,
Waikiki**

Sheet Title:
**Makai Wall
Partial Elevation**

Project No:

Designed By:
R. Vierra

Drawn By:
R. Vierra

Scale:
3/8" = 1'-0"

Date:
November 15, 2001

Revisions:

Drawing No:

Project Name:
**Corps of Engineers
Regional Visitor
Center**

Project Location:
**Fort DeRussey,
Waikiki**

Sheet Title:
**Mauka Wall
Partial Elevation**

Project No:

Designed By:
R. Vierra


Drawn By:
R. Vierra

Scale:
3/8" = 1'-0"

Date:
November 15, 2001

Revisions:

Drawing No:

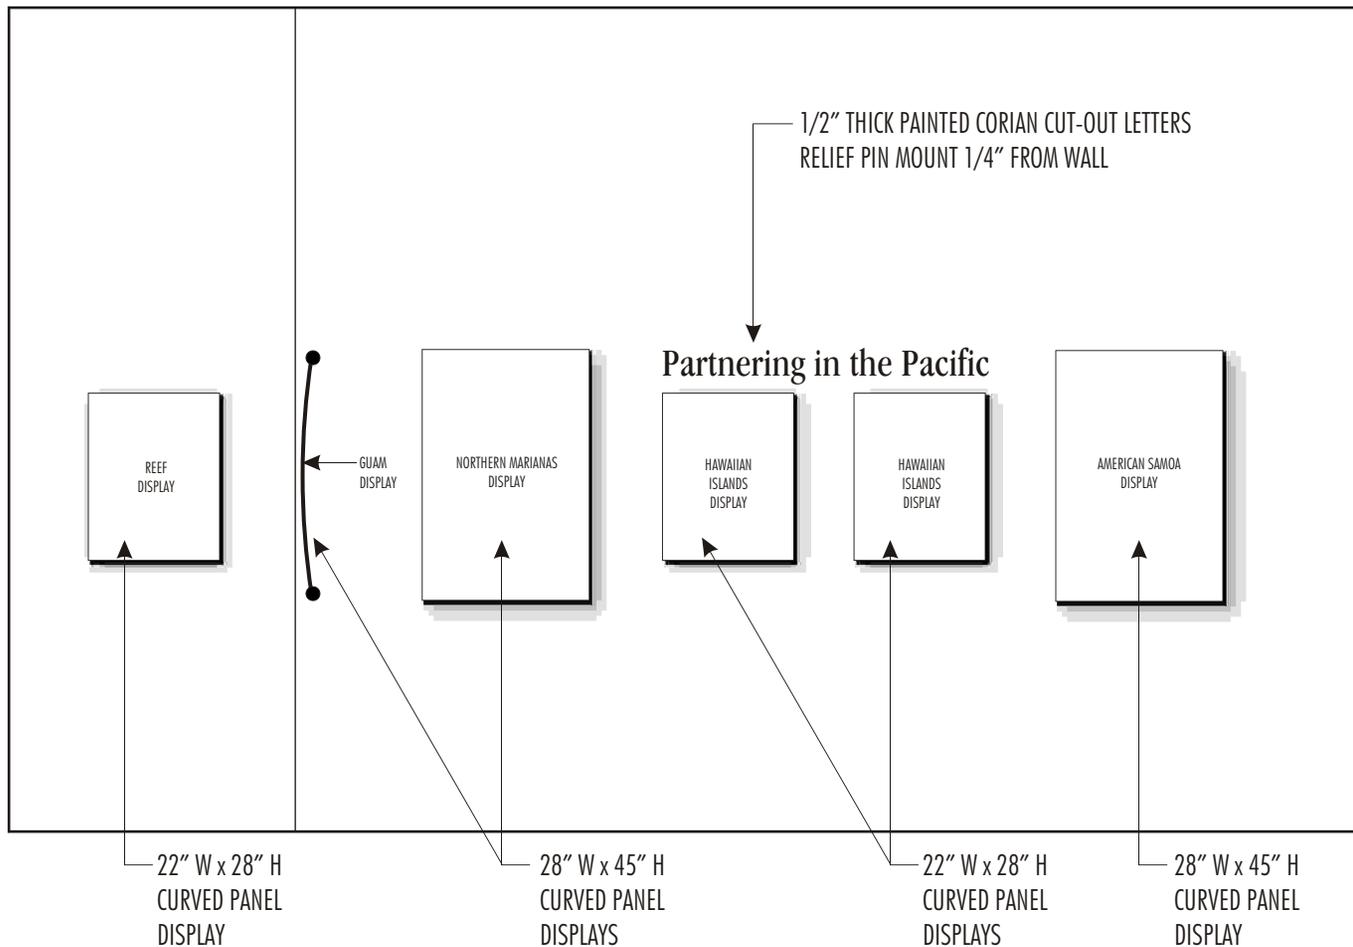

MAUKA WALL PARTIAL ELEV.

SCALE: 3/8" = 1'-0"

**Tom Coffman
Multimedia**

44-114 Bayview Haven Pl.
Kaneohe, Hawaii 96744

Project Name:
**Corps of Engineers
Regional Visitor
Center**

Project Location:
**Fort DeRussey,
Waikiki**

Sheet Title:
**Theatre Entry
Elevation**

Project No:

Designed By:
R. Vierra


Drawn By:
R. Vierra

Scale:
3/8" = 1'-0"

Date:
November 15, 2001

Revisions:

Drawing No:

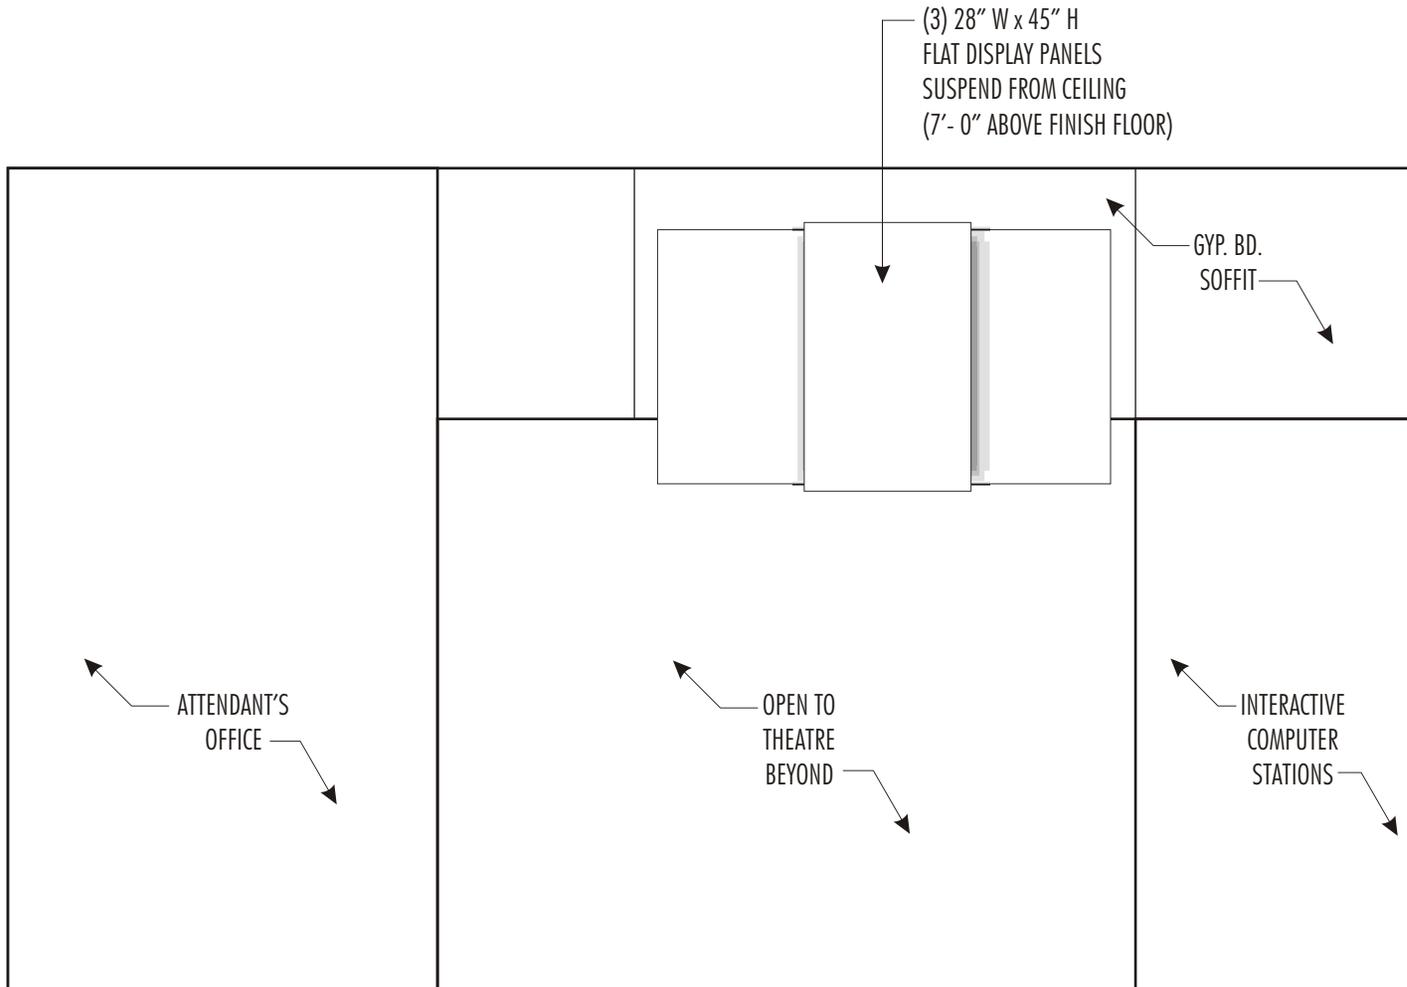

THEATRE ENTRY ELEV.

SCALE: 3/8" = 1'-0"

Project Name:
**Corps of Engineers
Regional Visitor
Center**

Project Location:
**Fort DeRussey,
Waikiki**

Sheet Title:
**Free Standing Display
Elevations & Plan**

Project No:

Designed By:
R. Vierra



Drawn By:
R. Vierra

Scale:
3/8" = 1'-0"

Date:
November 15, 2001

Revisions:

Drawing No:

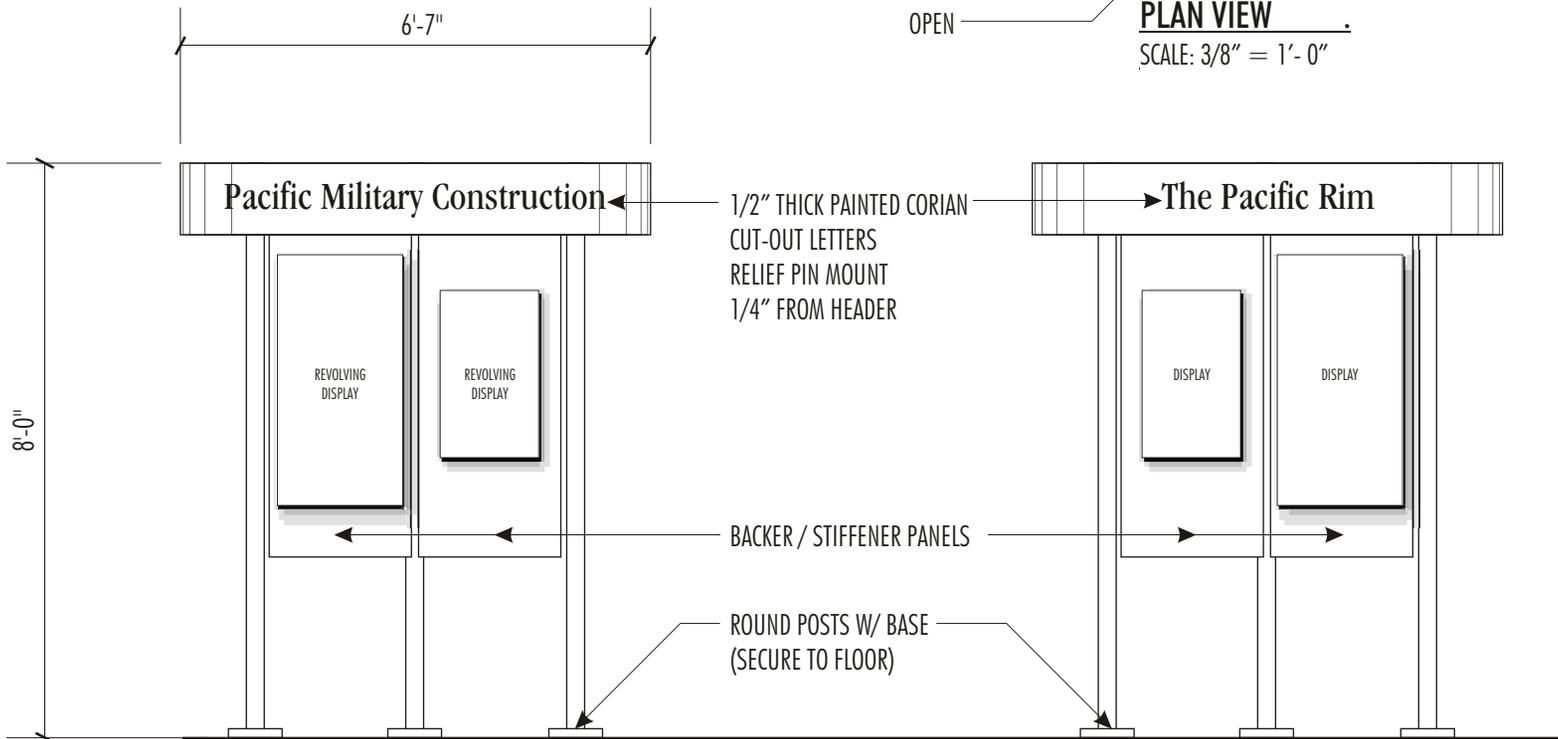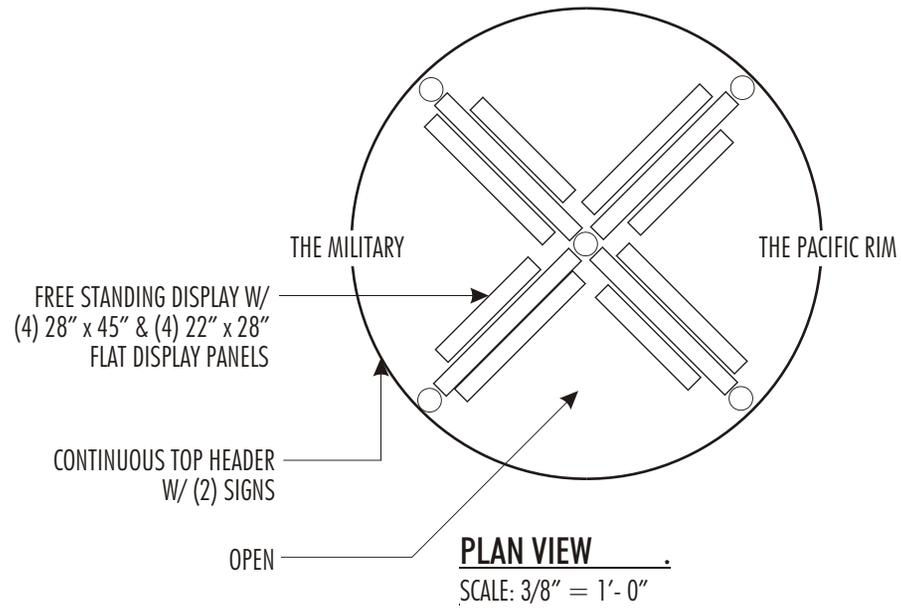

EWA ELEV
SCALE: 3/8" = 1'-0"

DIAMOND HEAD ELEV.
SCALE: 3/8" = 1'-0"